


DWG NO. 5757
DATE: JULY 24, 1998
BY: M/K/J
SOURCE: LDCT APR 1000 (Map 9-4-06)

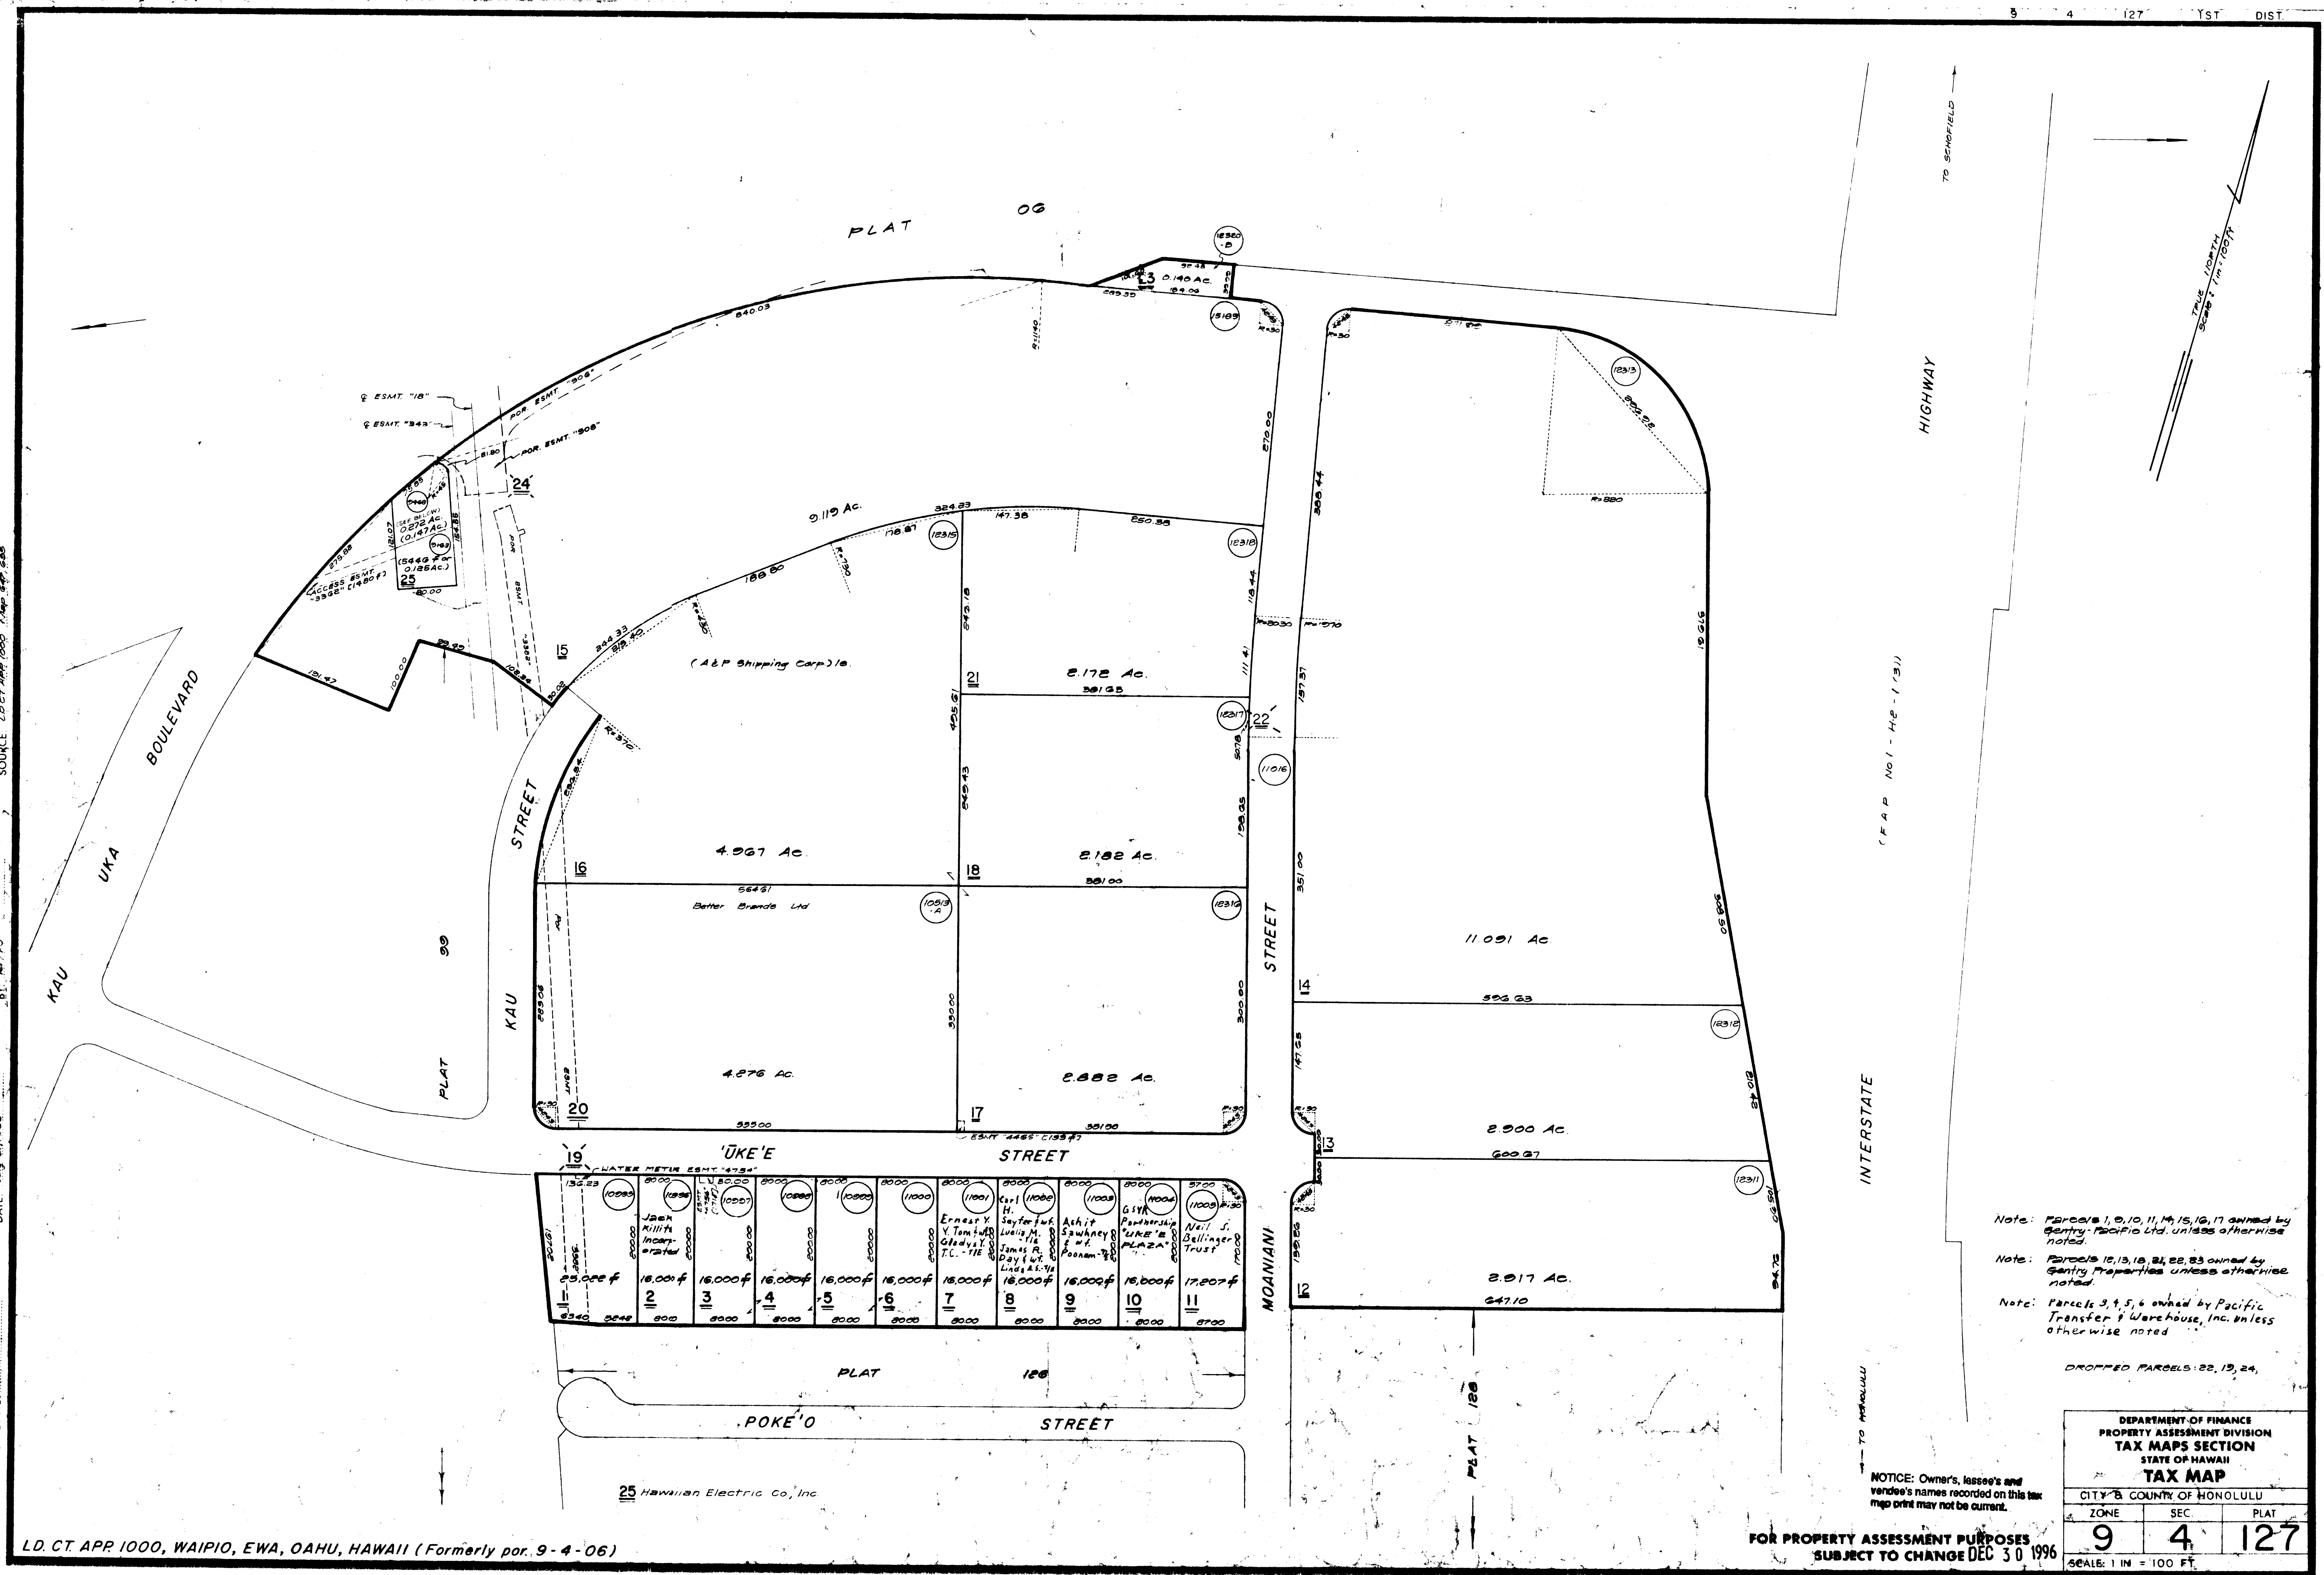

Note: Parcels 1, 2, 10, 11, 15, 16, 17 owned by Gentry Properties Ltd. unless otherwise noted.
Note: Parcels 12, 13, 14, 22, 23 owned by Gentry Properties Ltd. unless otherwise noted.
Note: Parcels 3, 4, 5, 6 owned by Pacific Transfer & Warehouse, Inc. unless otherwise noted.

DROPPED PARCELS: 22, 19, 24.

DEPARTMENT OF FINANCE PROPERTY ASSESSMENT DIVISION TAX MAPS SECTION STATE OF HAWAII		
TAX MAP		
CITY & COUNTY OF HONOLULU	ZONE	SEC
	9	4
		127
SCALE: 1 IN = 100 FT		

FOR PROPERTY ASSESSMENT PURPOSES
SUBJECT TO CHANGE DEC 30 1998

LD. CT. APR 1000, WAIPIO, EWA, OAHU, HAWAII (Formerly por. 9-4-06)